




AREA SCHEDULE:	
SITE	unknown
DWELLING GROUND STOREY	088,00m ²
DWELLING FIRST STOREY	058,83m ²
DWELLING TOTAL	147,83m ²
COVERED VERANDAH	041,52m ²
CARPORT	023,81m ²
DRY YARD	018,22m ²
TOTAL COVERAGE	153,33m ²

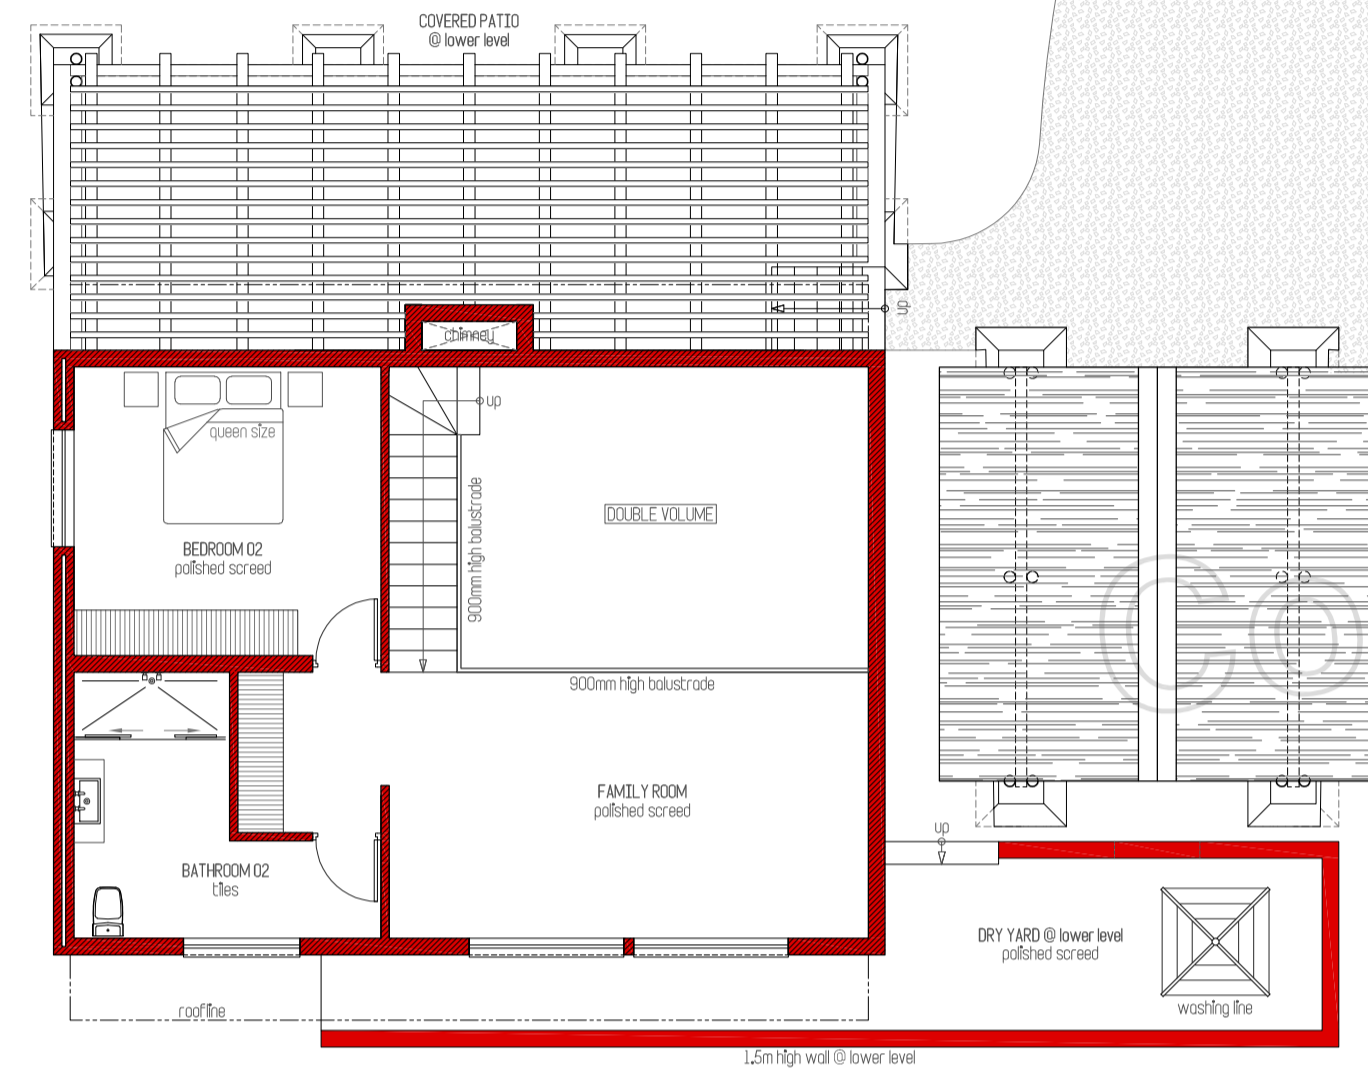


PROPOSED FIRST STOREY PLAN
SCALE 1:100

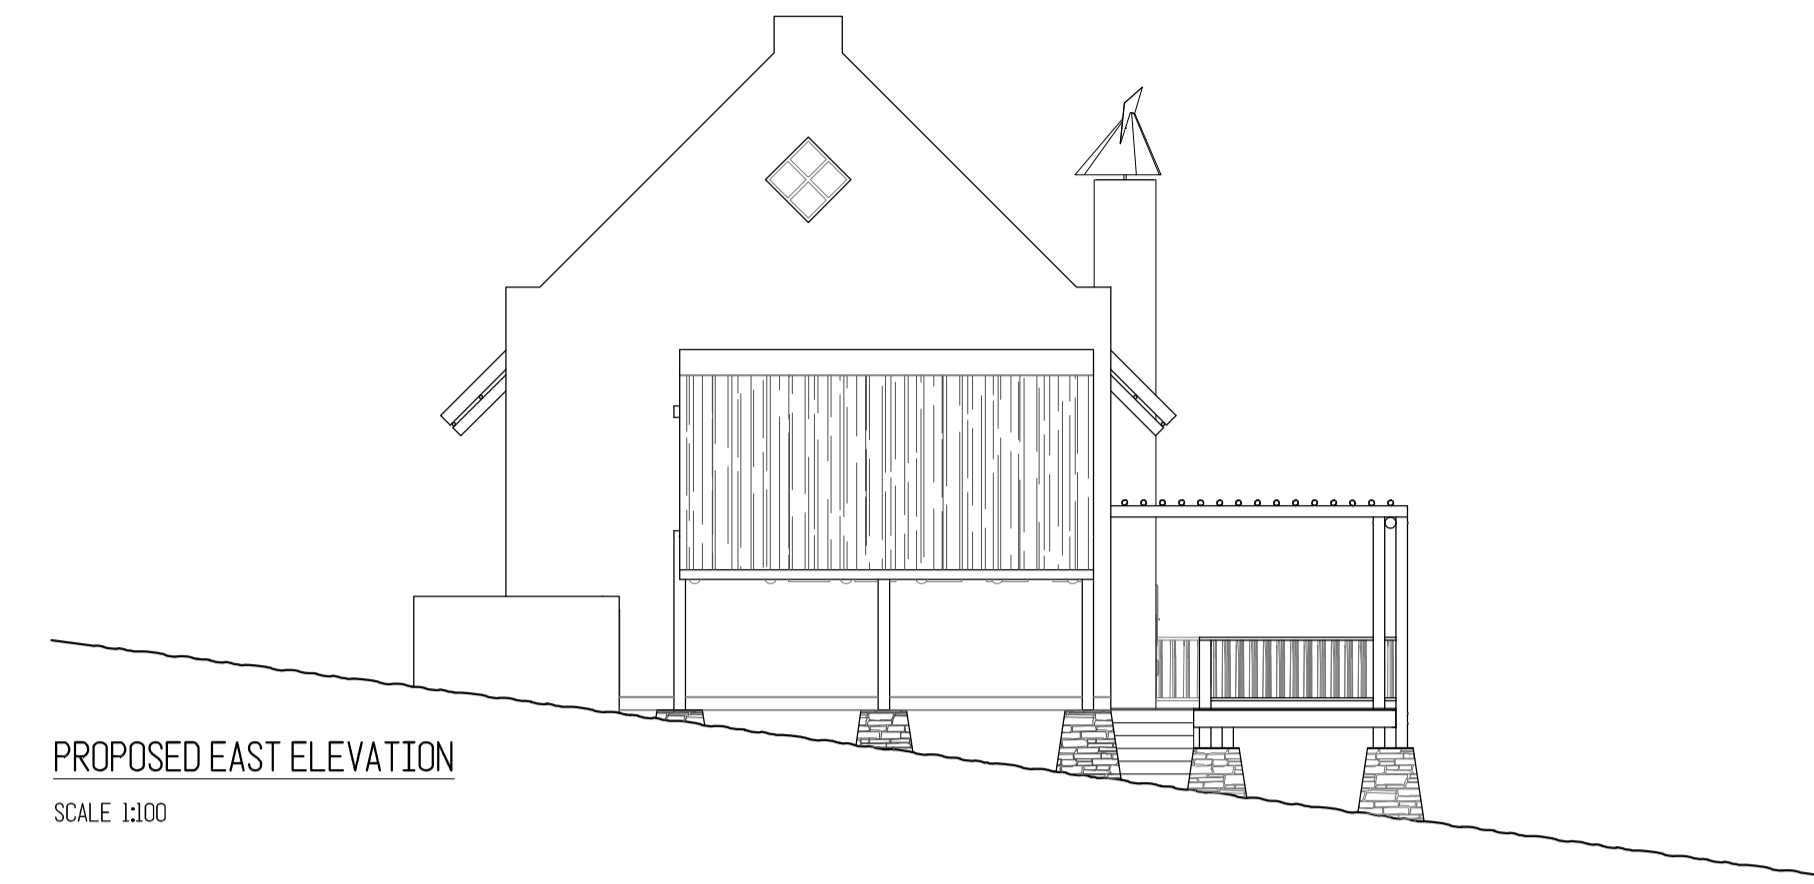


PROPOSED EAST ELEVATION
SCALE 1:100

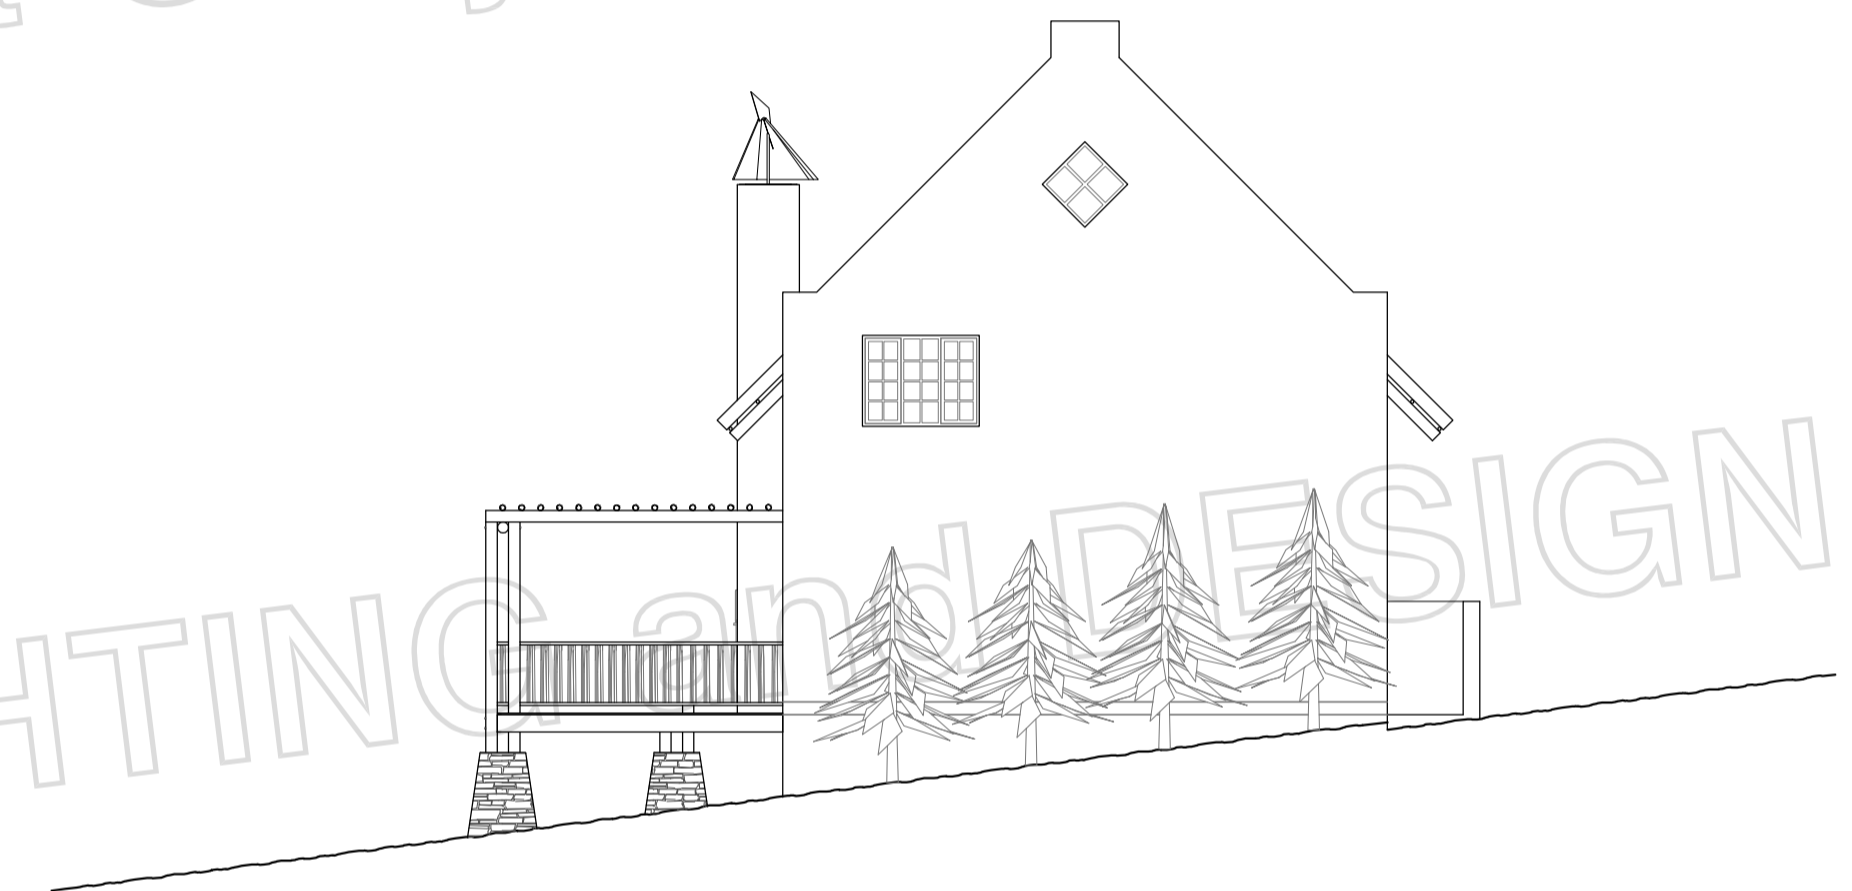

PROPOSED WEST ELEVATION
SCALE 1:100

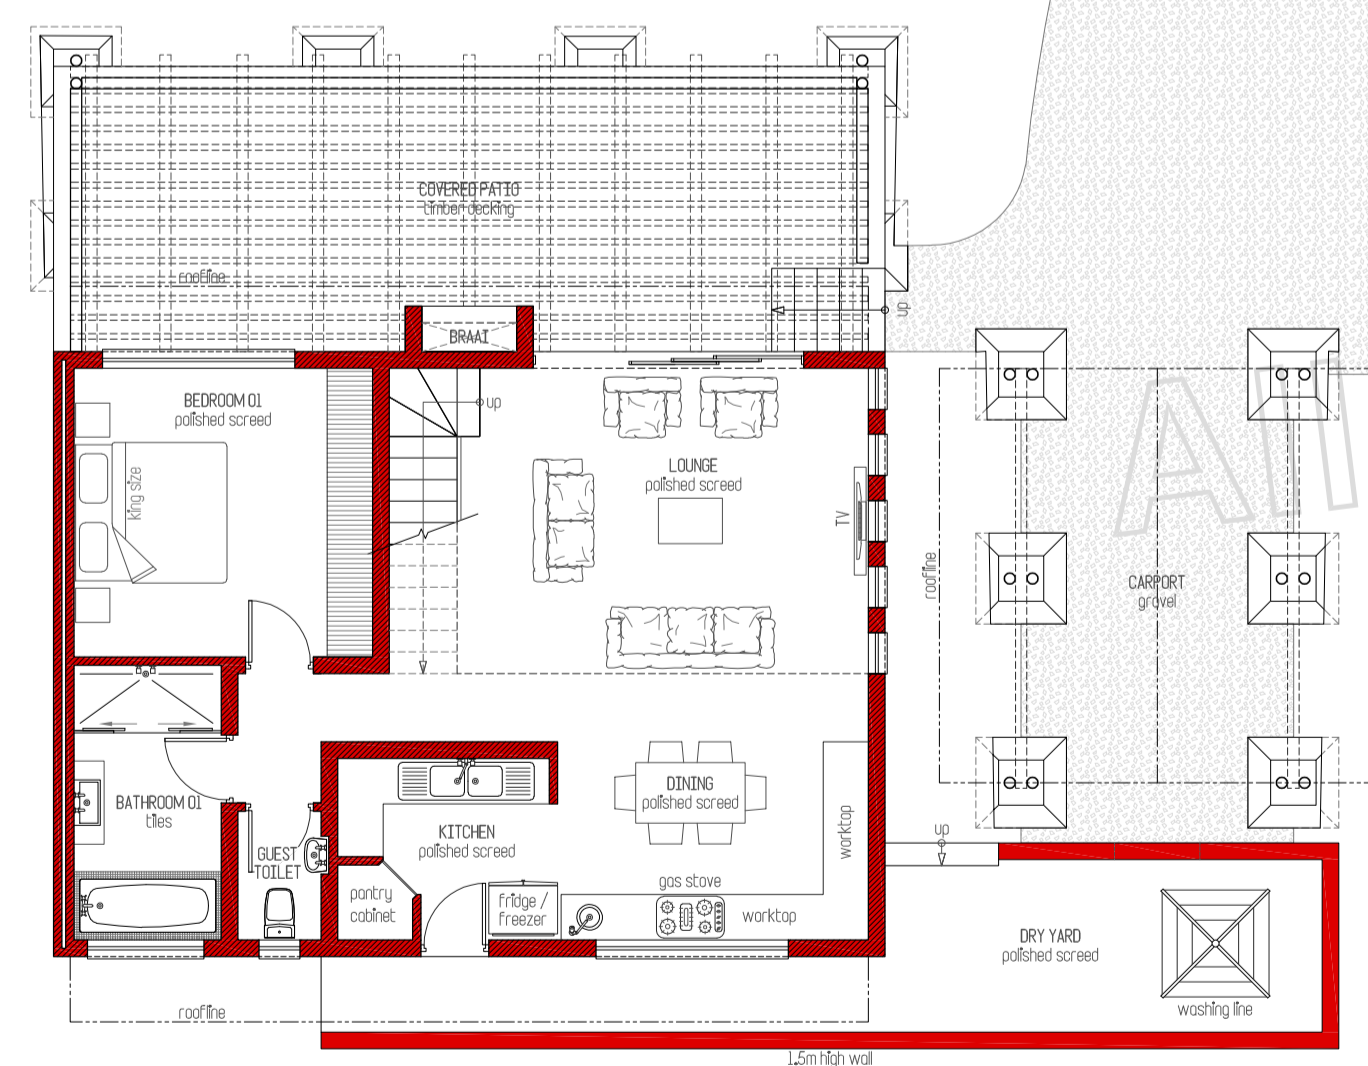

PROPOSED GROUND STOREY PLAN
SCALE 1:100

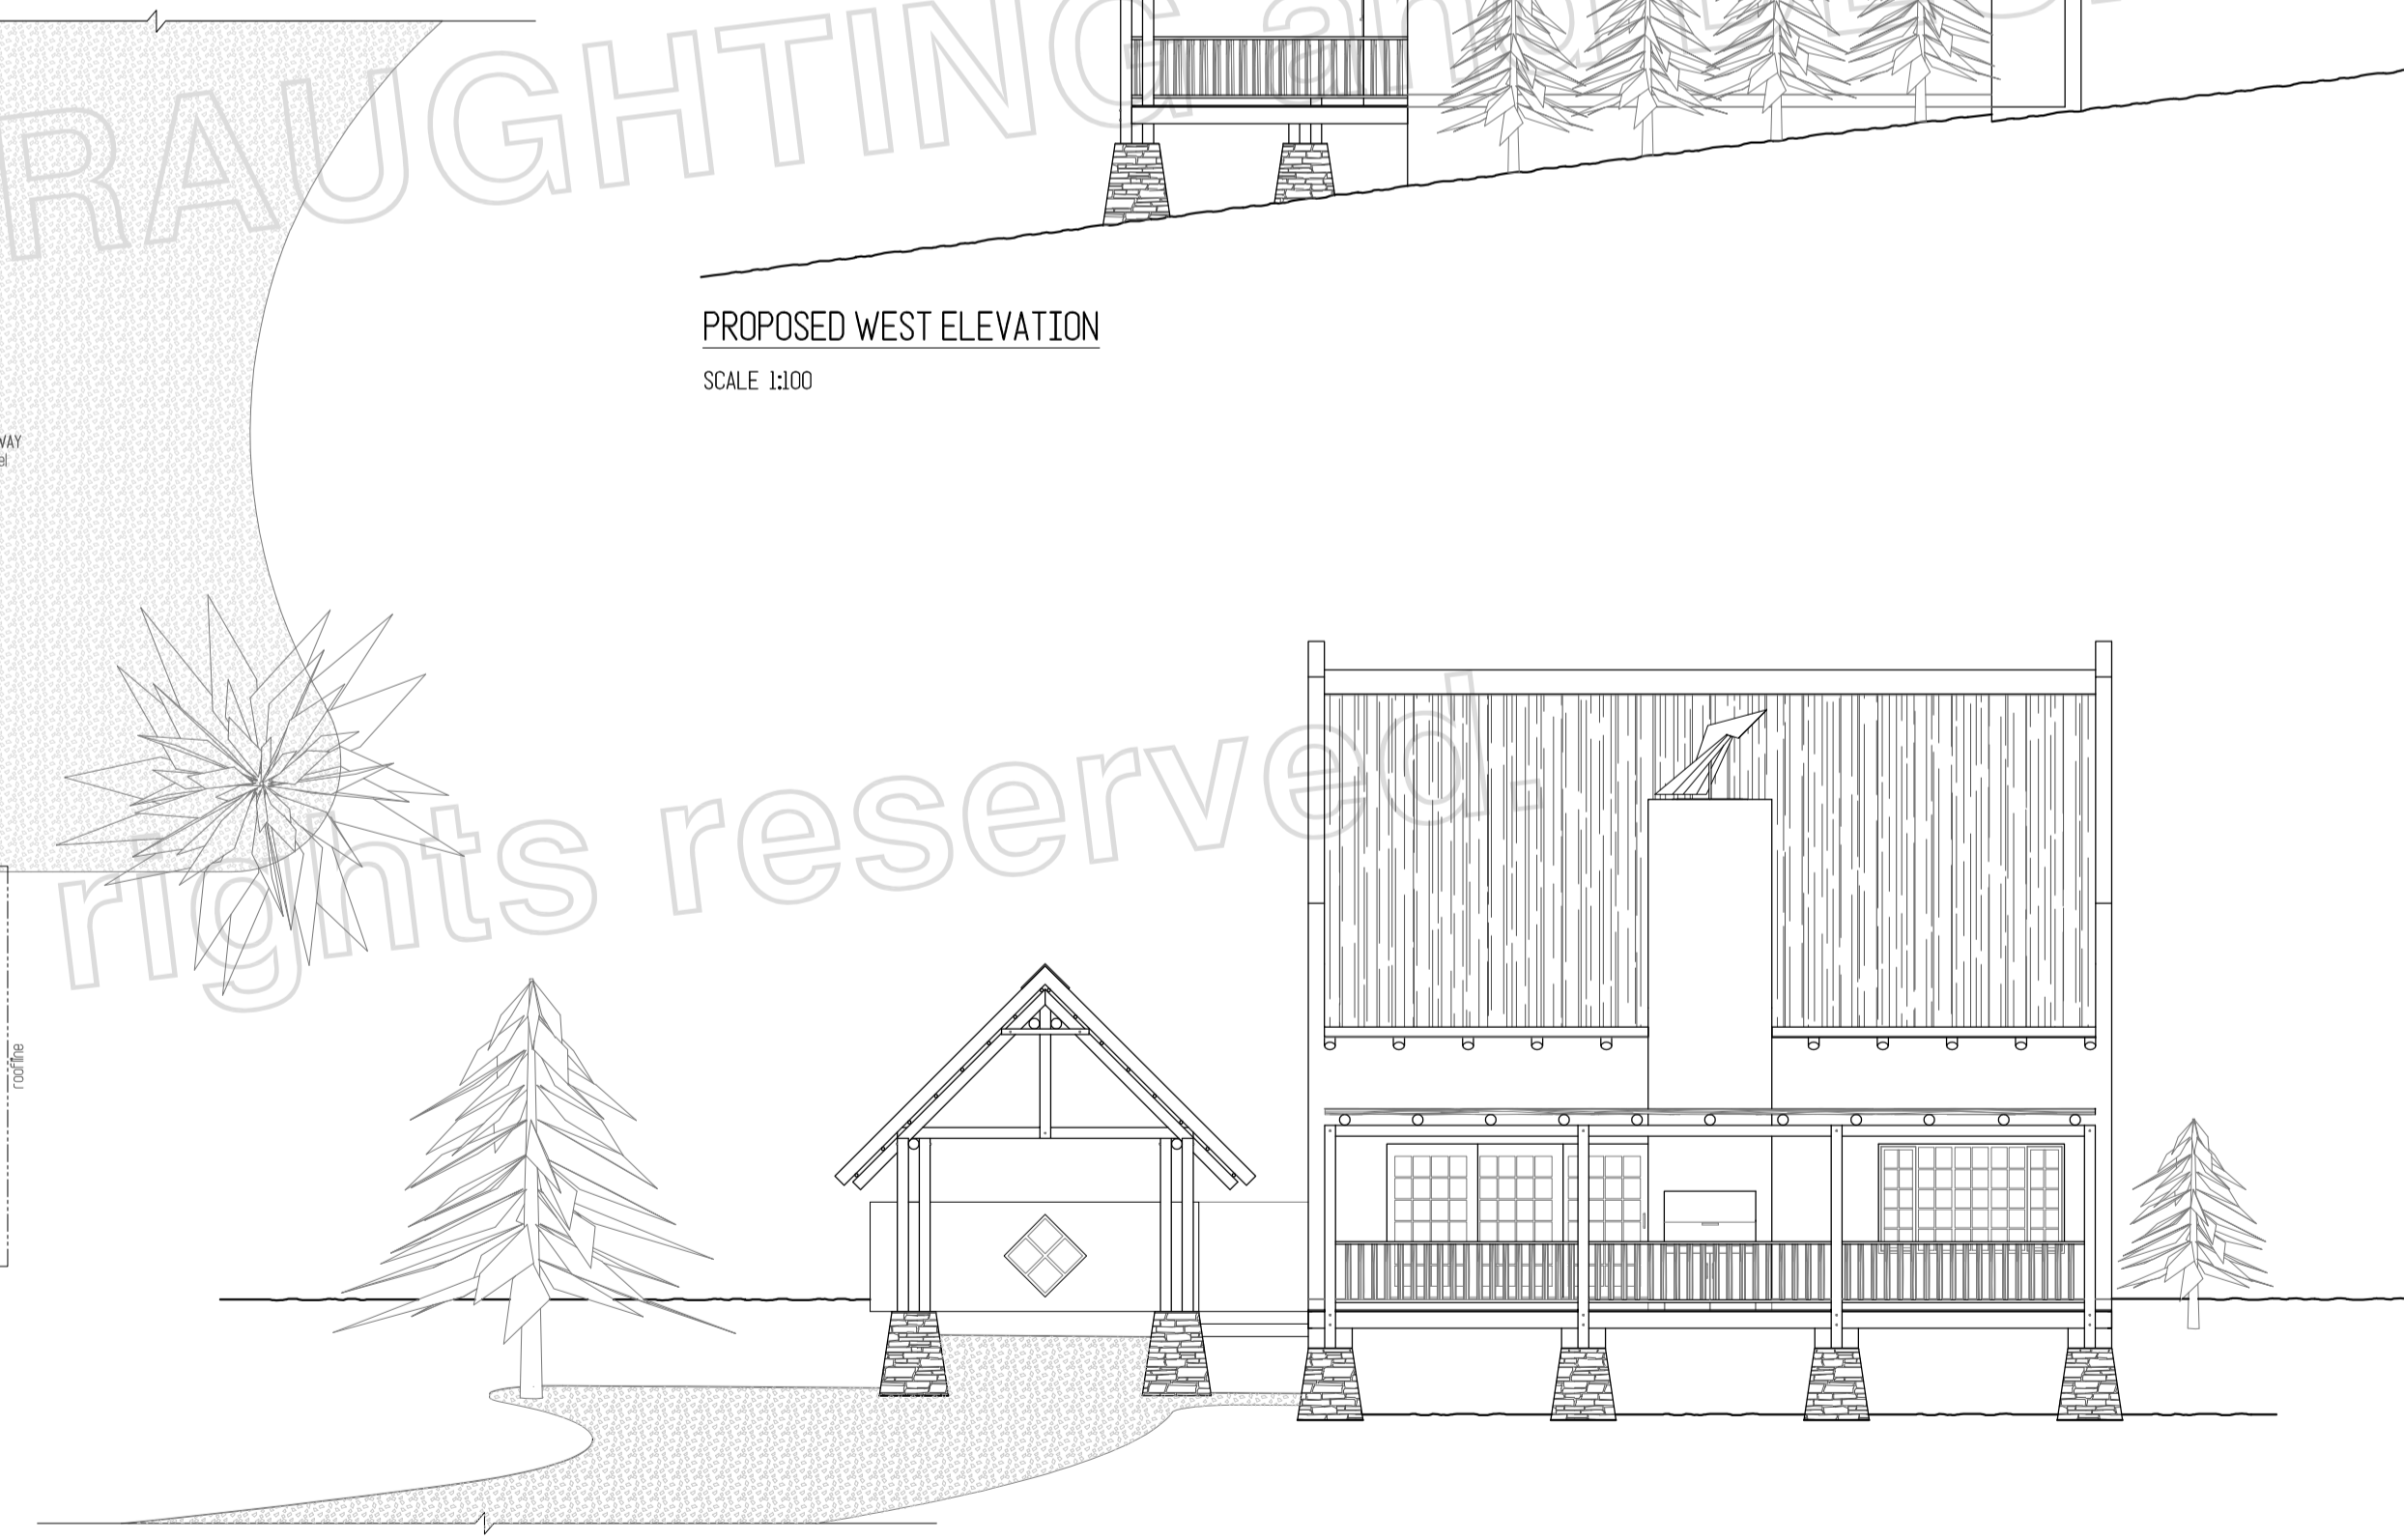

PROPOSED NORTH ELEVATION
SCALE 1:100