


PRESENTATION SOUTH ELEVATION  
SCALE 1:100

AREA SCHEDULE:	
SITE	606.30m <sup>2</sup>
DWELLING	134.68m <sup>2</sup>
GARAGE	04.50m <sup>2</sup>
PERGOLA/BRAAT AREA	022.26m <sup>2</sup>
DRY YARD	017.48m <sup>2</sup>
TOTAL	219.50m <sup>2</sup>
TOTAL COVERAGE	179.76m <sup>2</sup> (29.65%)

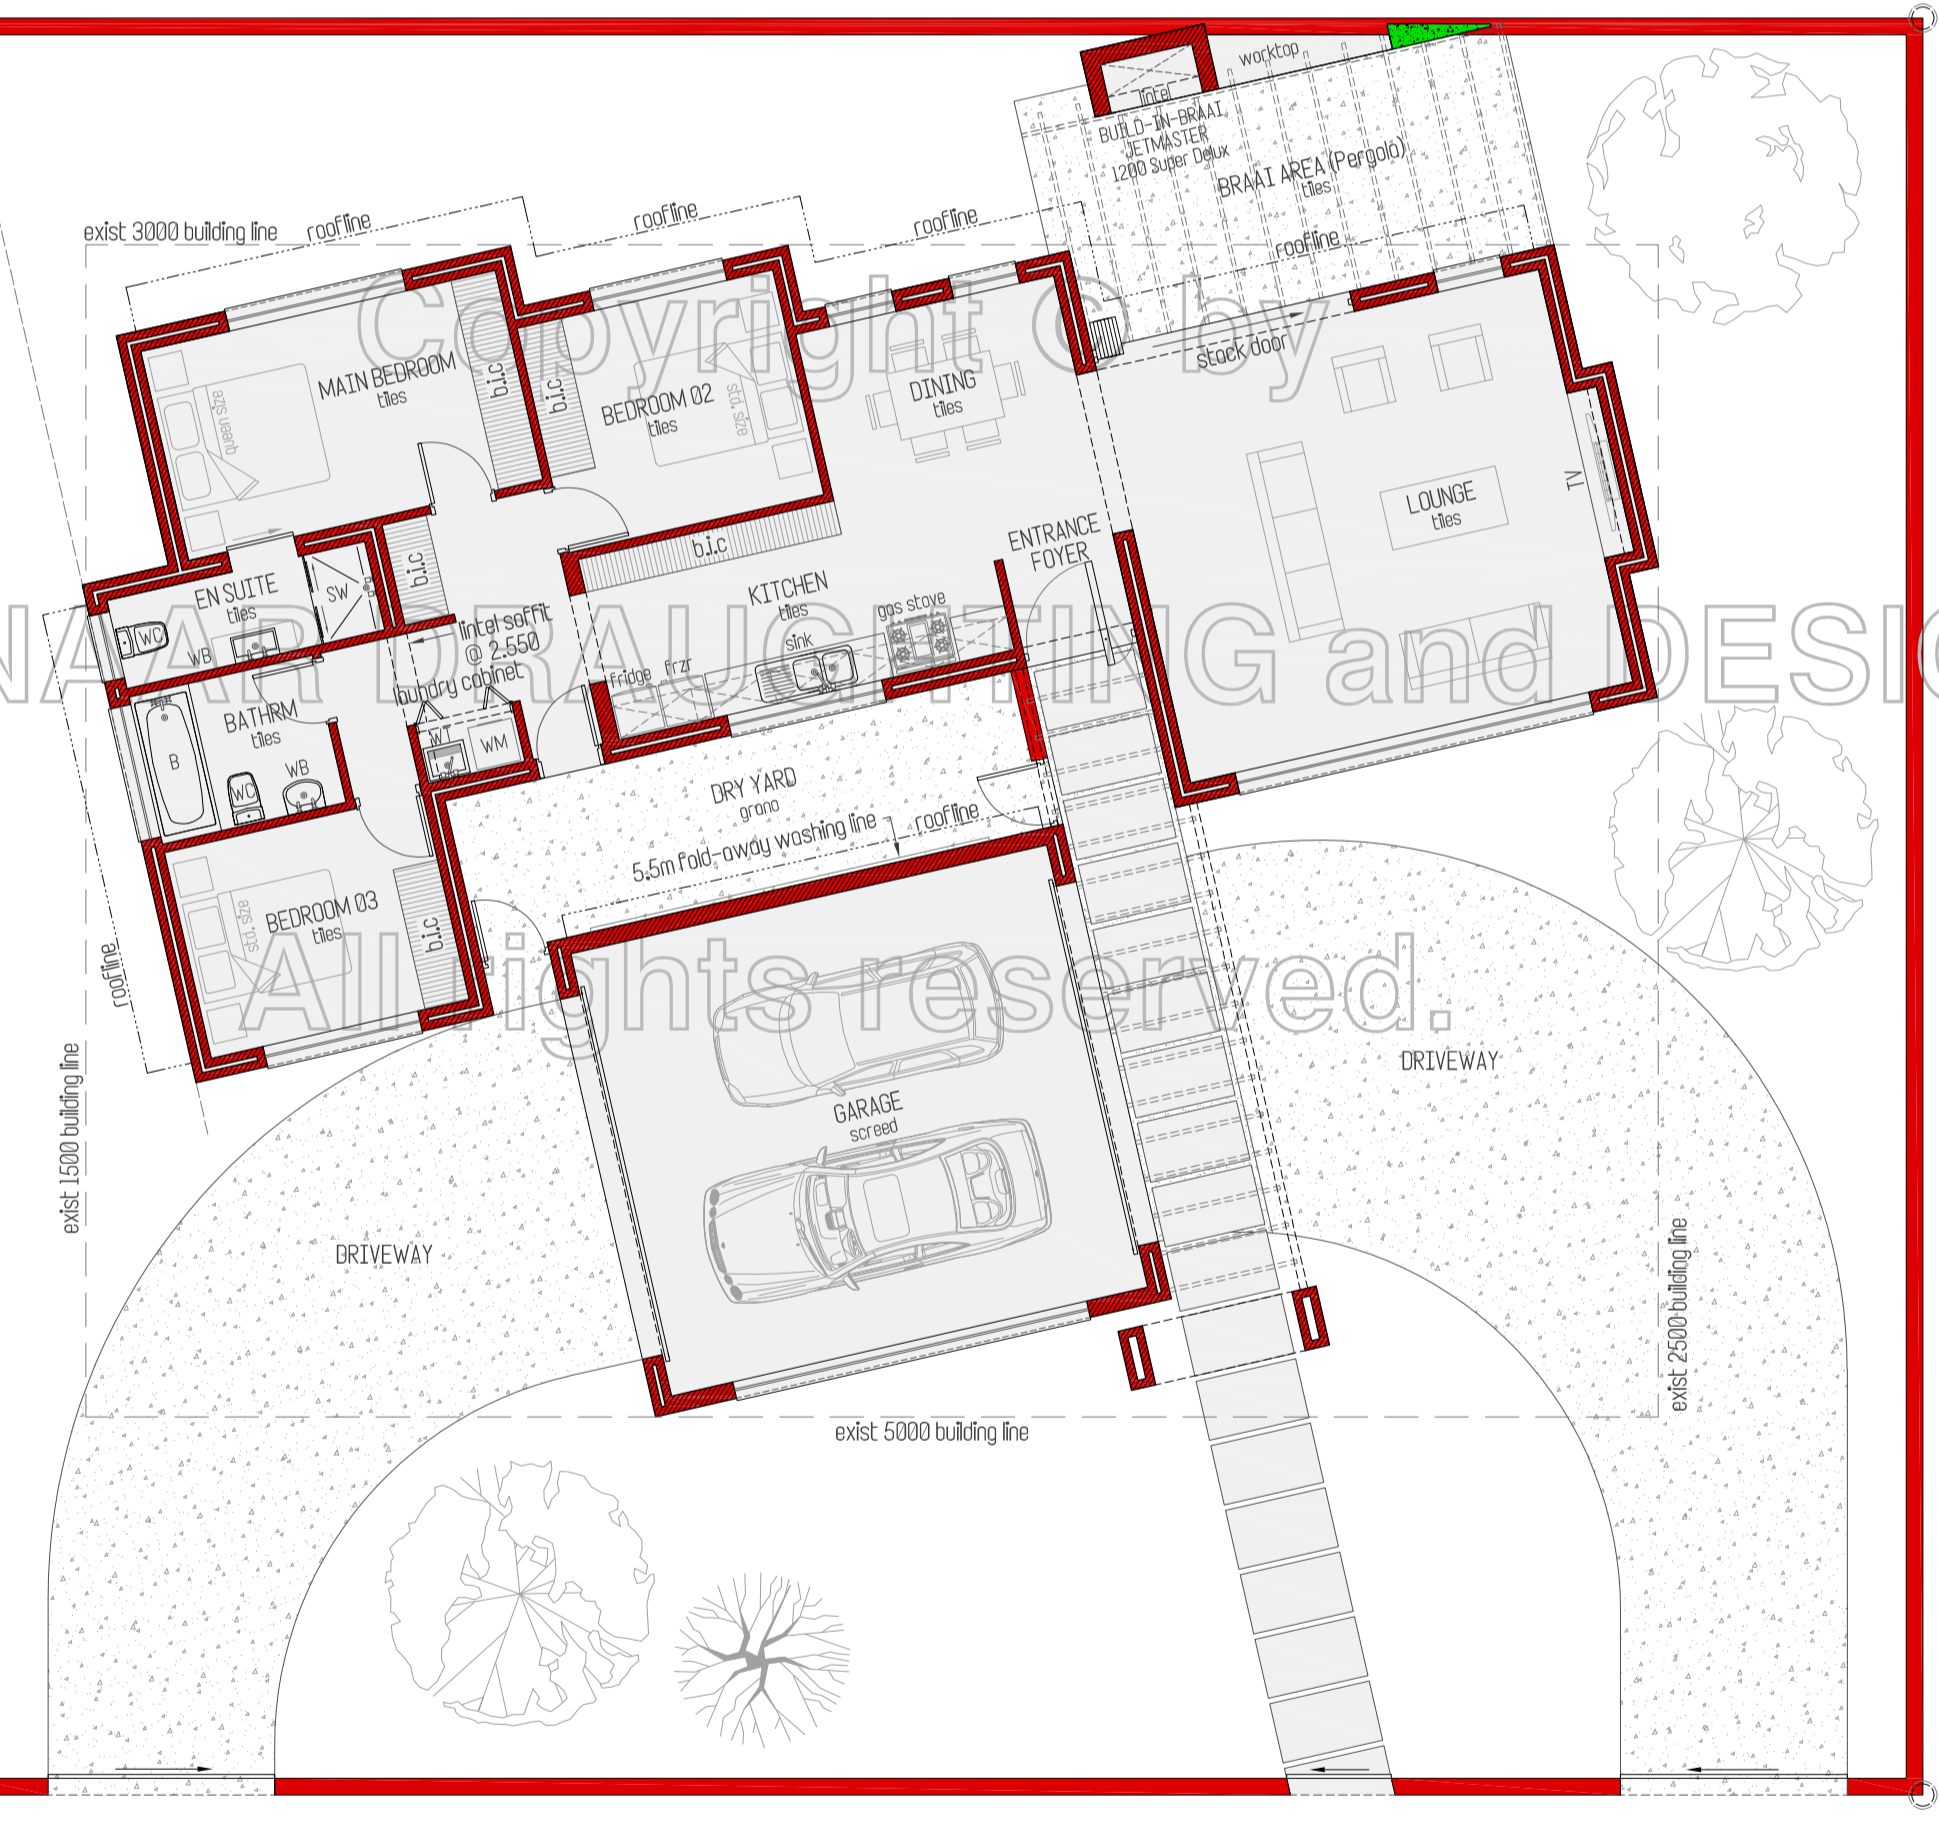

PRESENTATION SITE & GROUND STOREY PLAN  
SCALE 1:100

DIPPENAR ARCHITECTURE AND DESIGN.

All rights reserved.