


PRESENTATION GROUND STOREY PLAN
SCALE 1:100

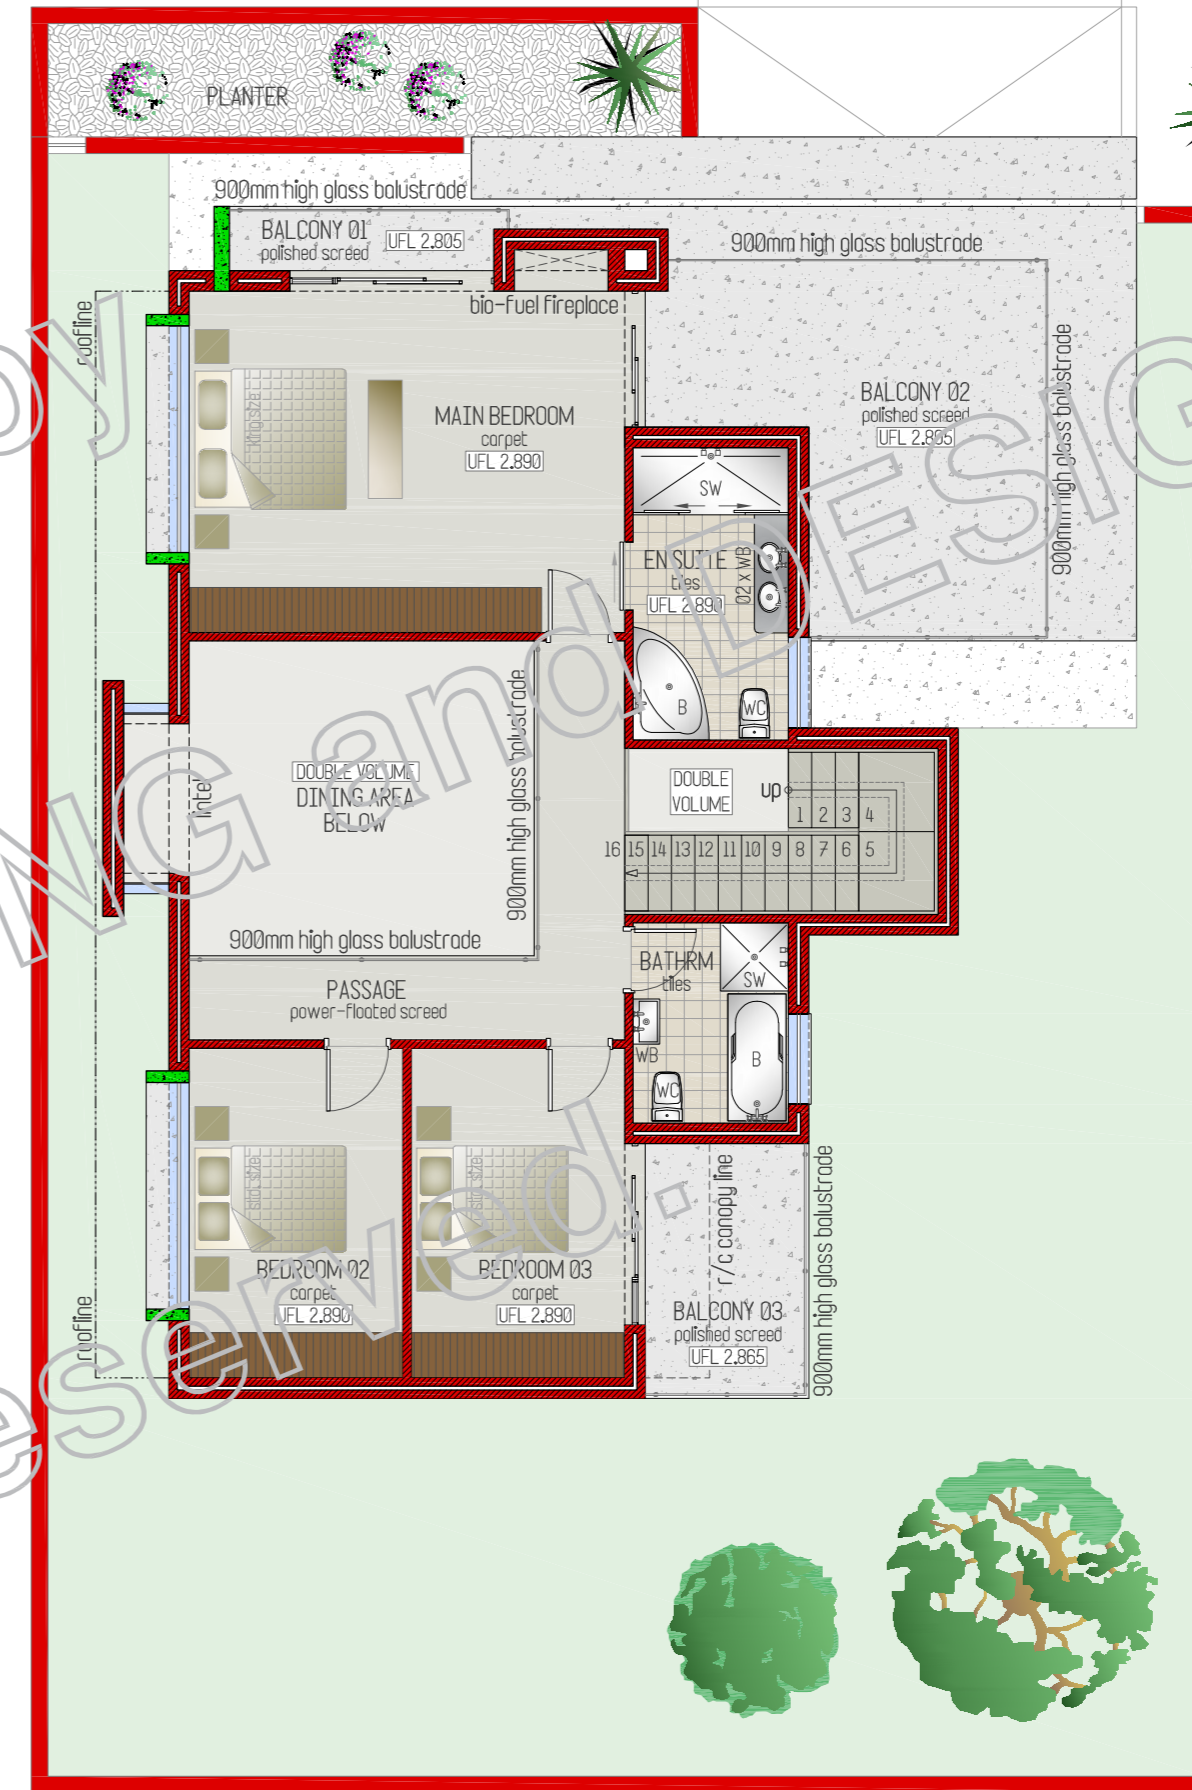

PRESENTATION FIRST STOREY PLAN
SCALE 1:100

AREA SCHEDULE:	
SITE	371.46m ²
GROUND STOREY	125.39m ²
COVERED PARKING	036.54m ²
FIRST STOREY	101.76m ²
BALCONY 01	003.21m ²
BALCONY 02	030.94m ²
BALCONY 03	007.30m ²
TOTAL	305.14m ²
TOTAL COVERAGE ON SITE	161.93m ² (43.59%)