


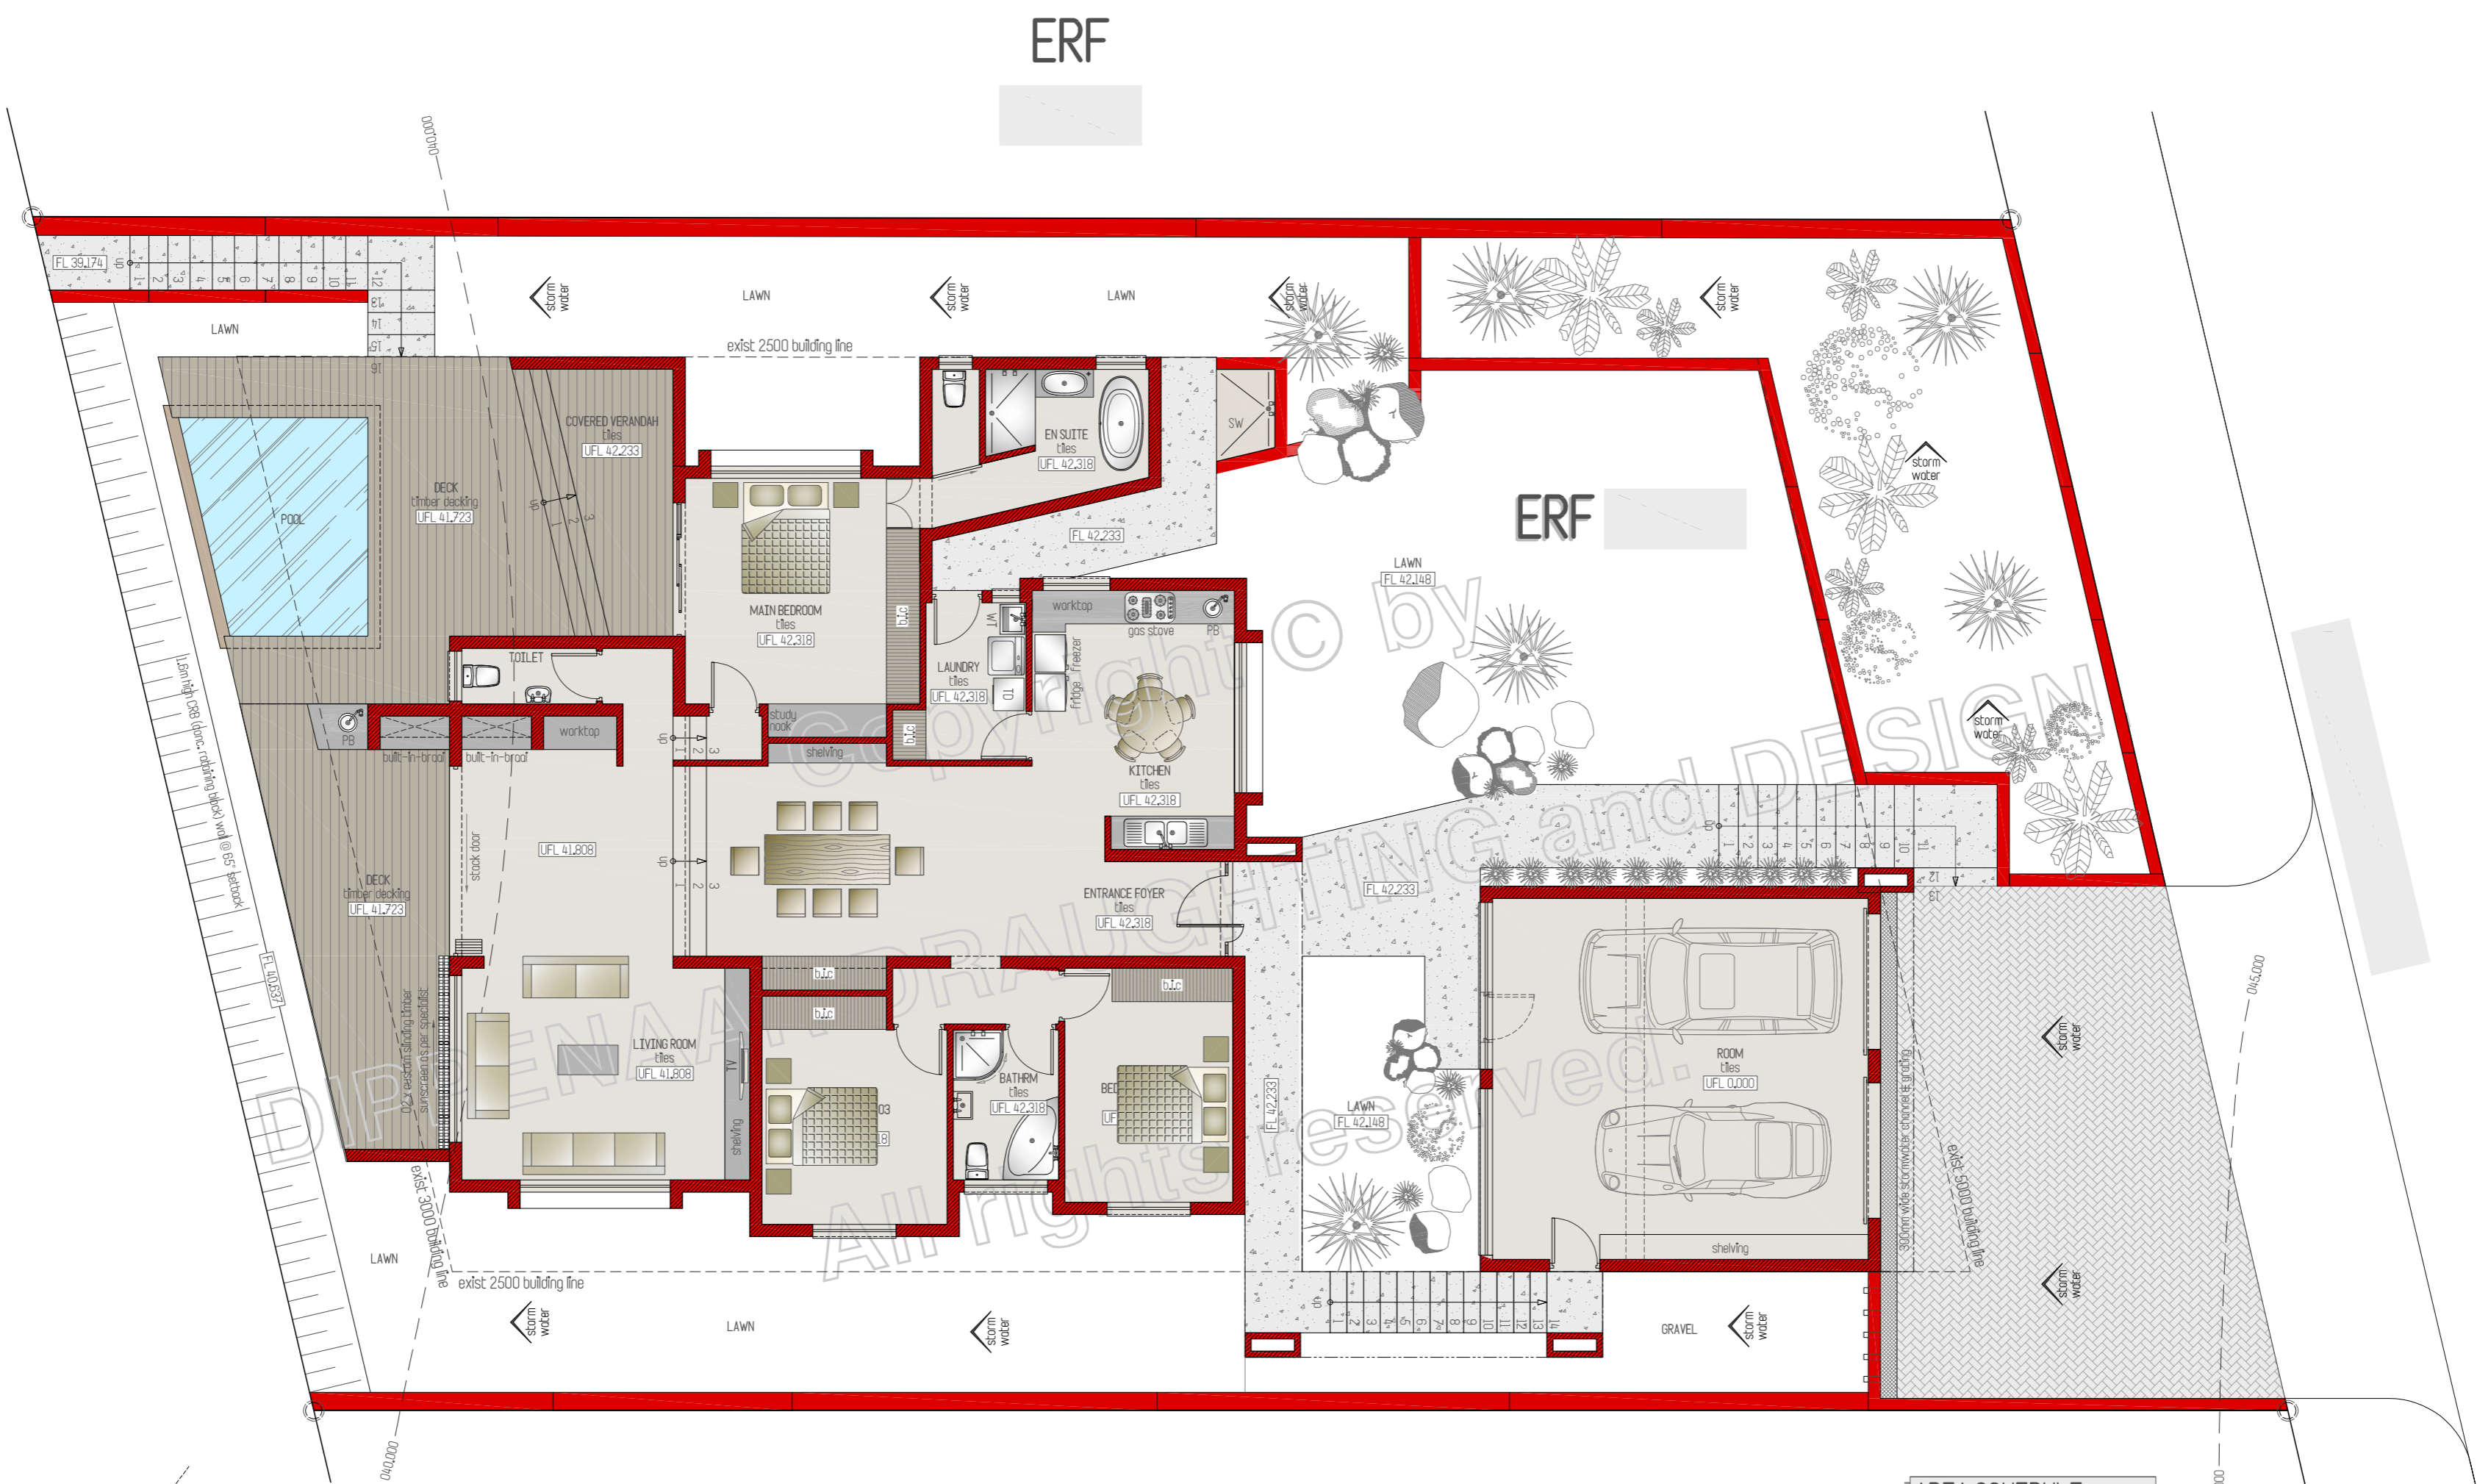

PROPOSED SITE and GROUND STOREY PLAN

SCALE 1:100



AREA SCHEDULE:	
DWELLING	182.21m ²
GARAGES	49.97m ²
COVERED DECK / VERANDAH	34.18m ²
TOTAL	266.36m²